




B 1階平面図 S=1/400

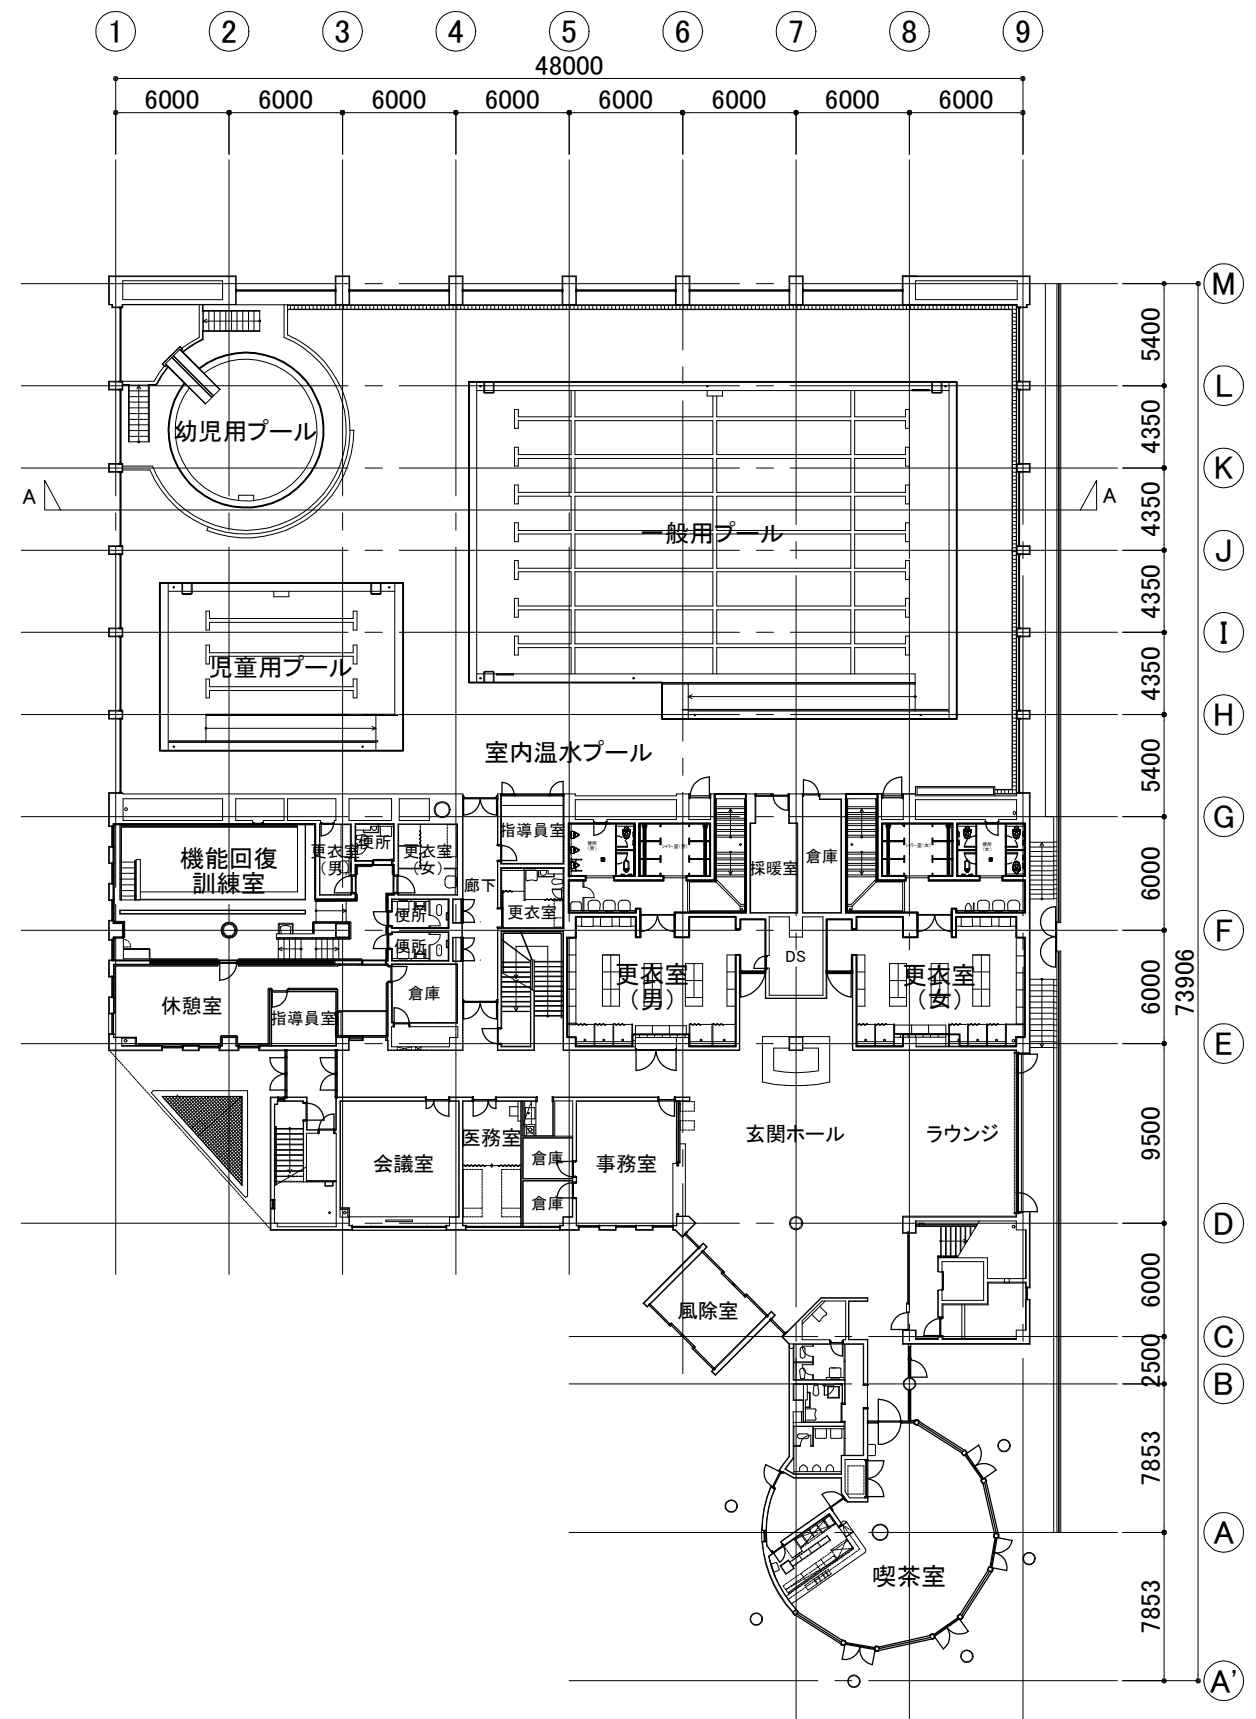


1階平面図 S=1/400

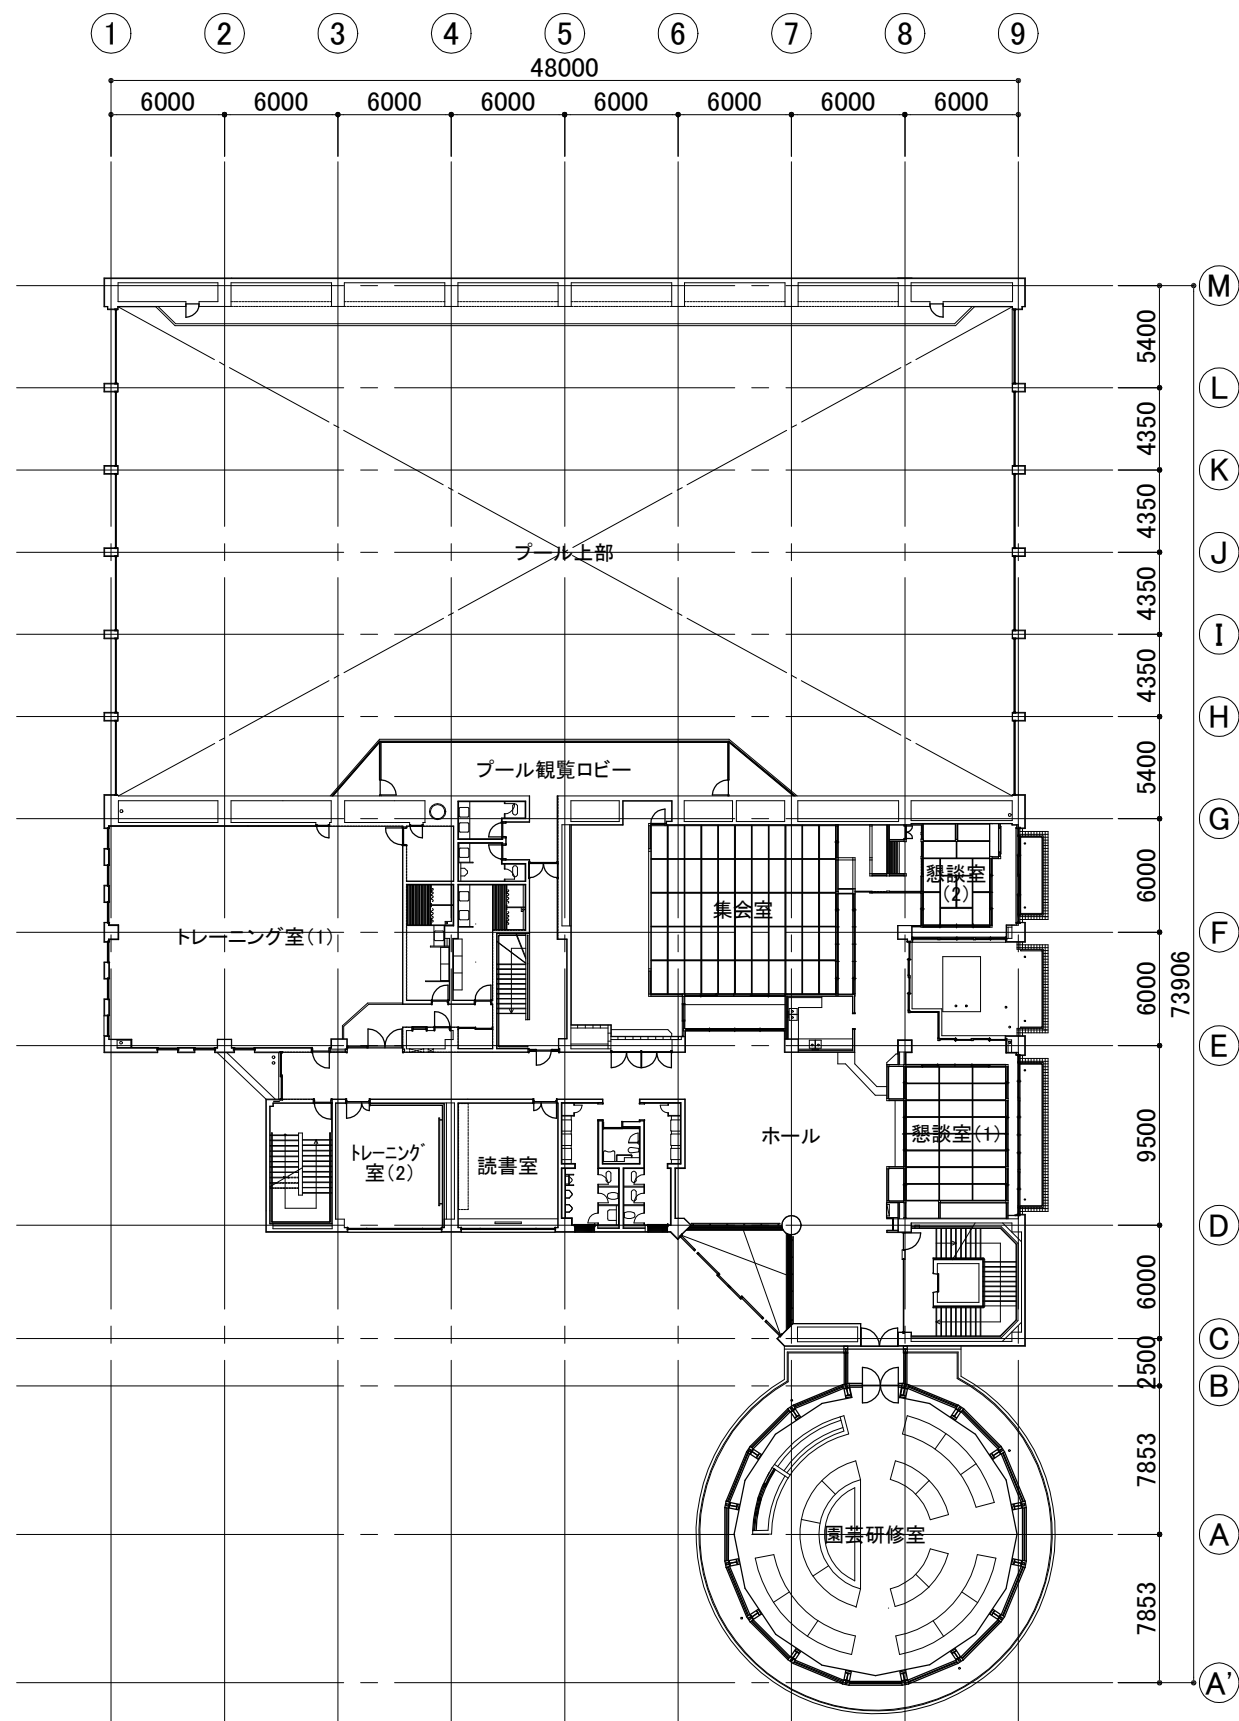


2階平面図 S=1/400

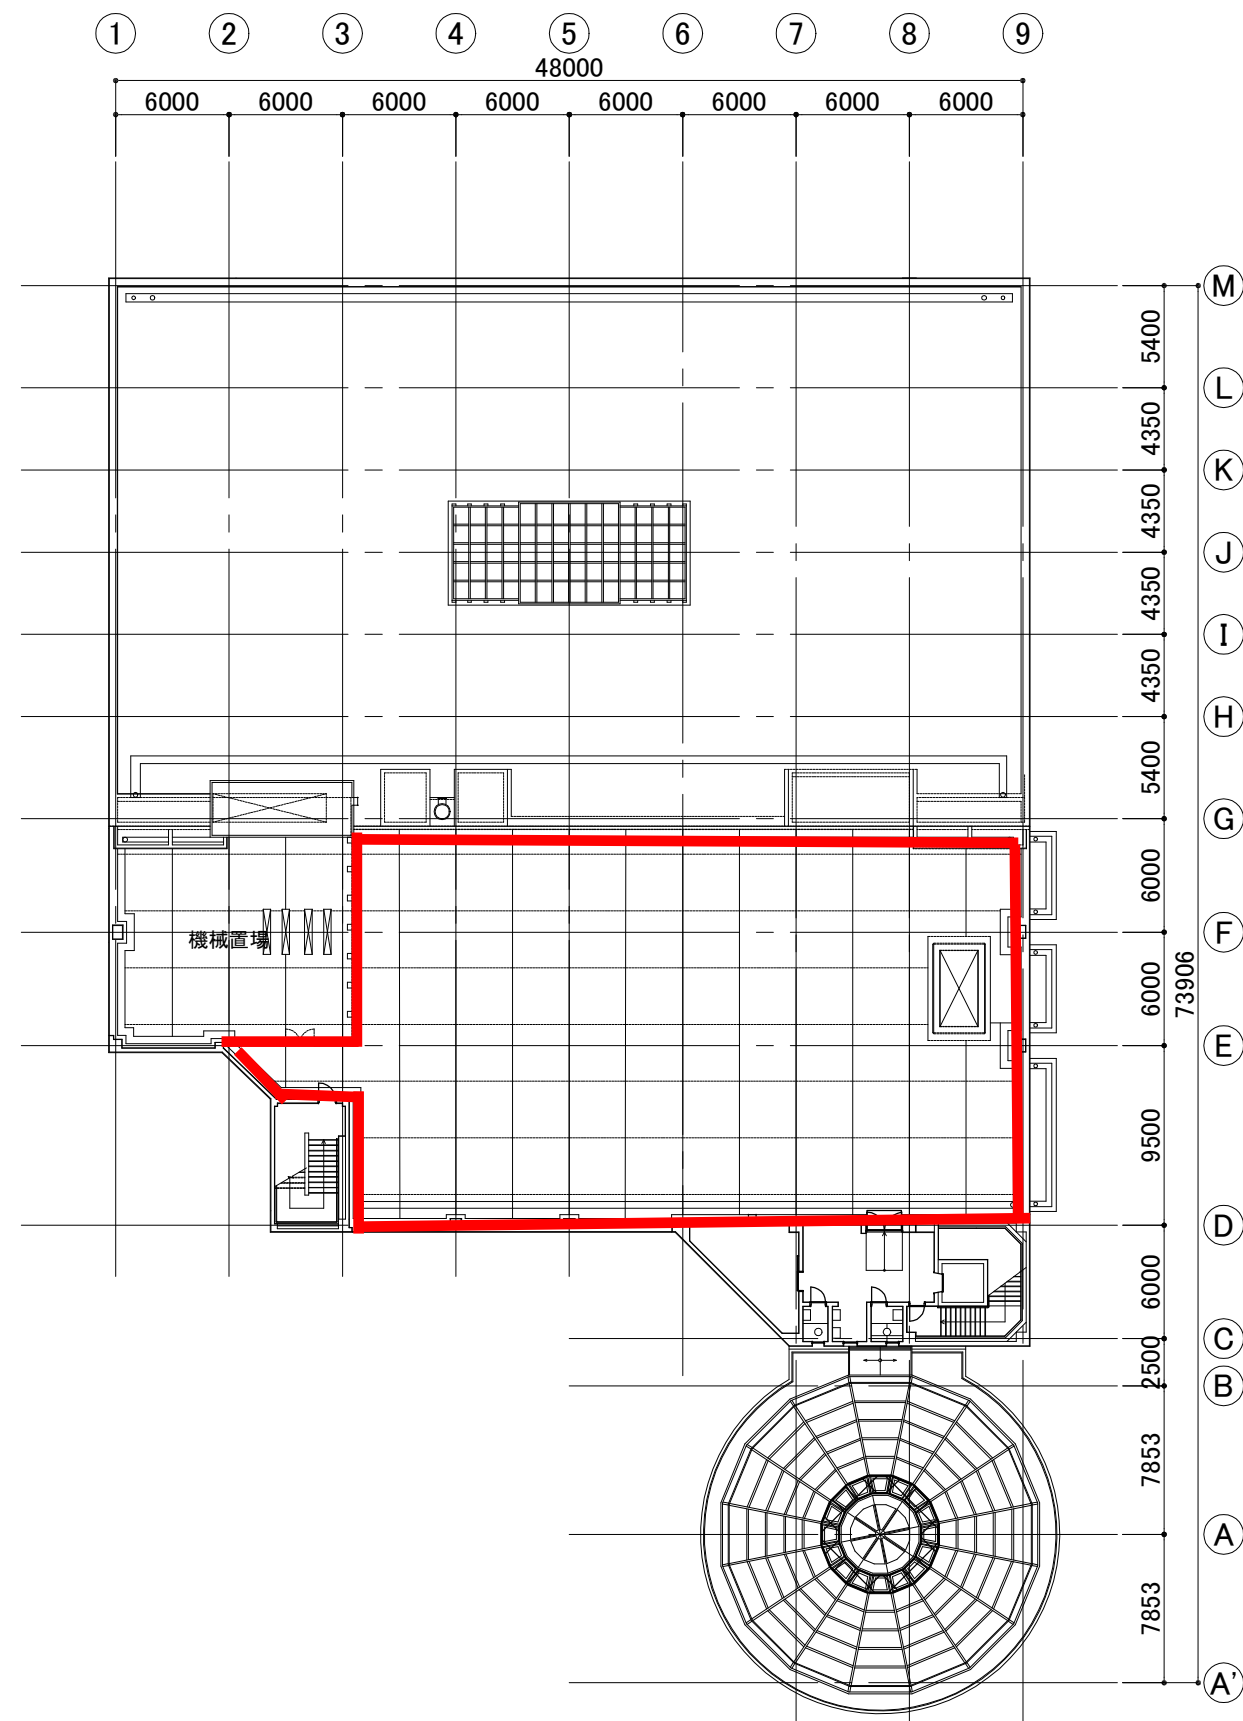


R階平面図 S=1/400

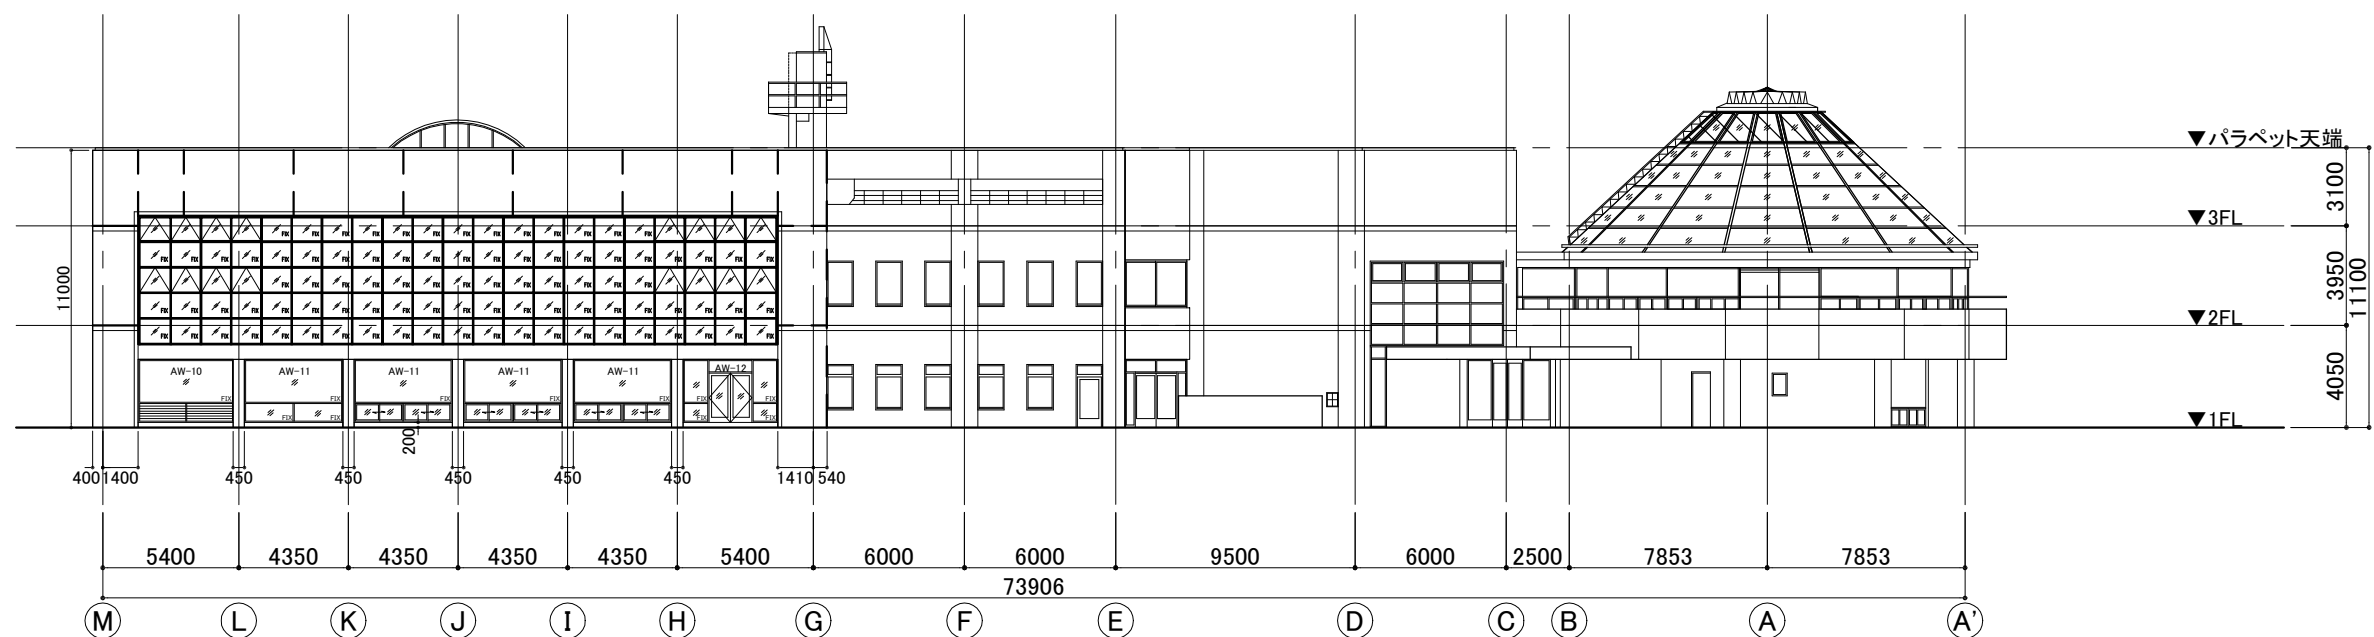


西立面図 S=1/300

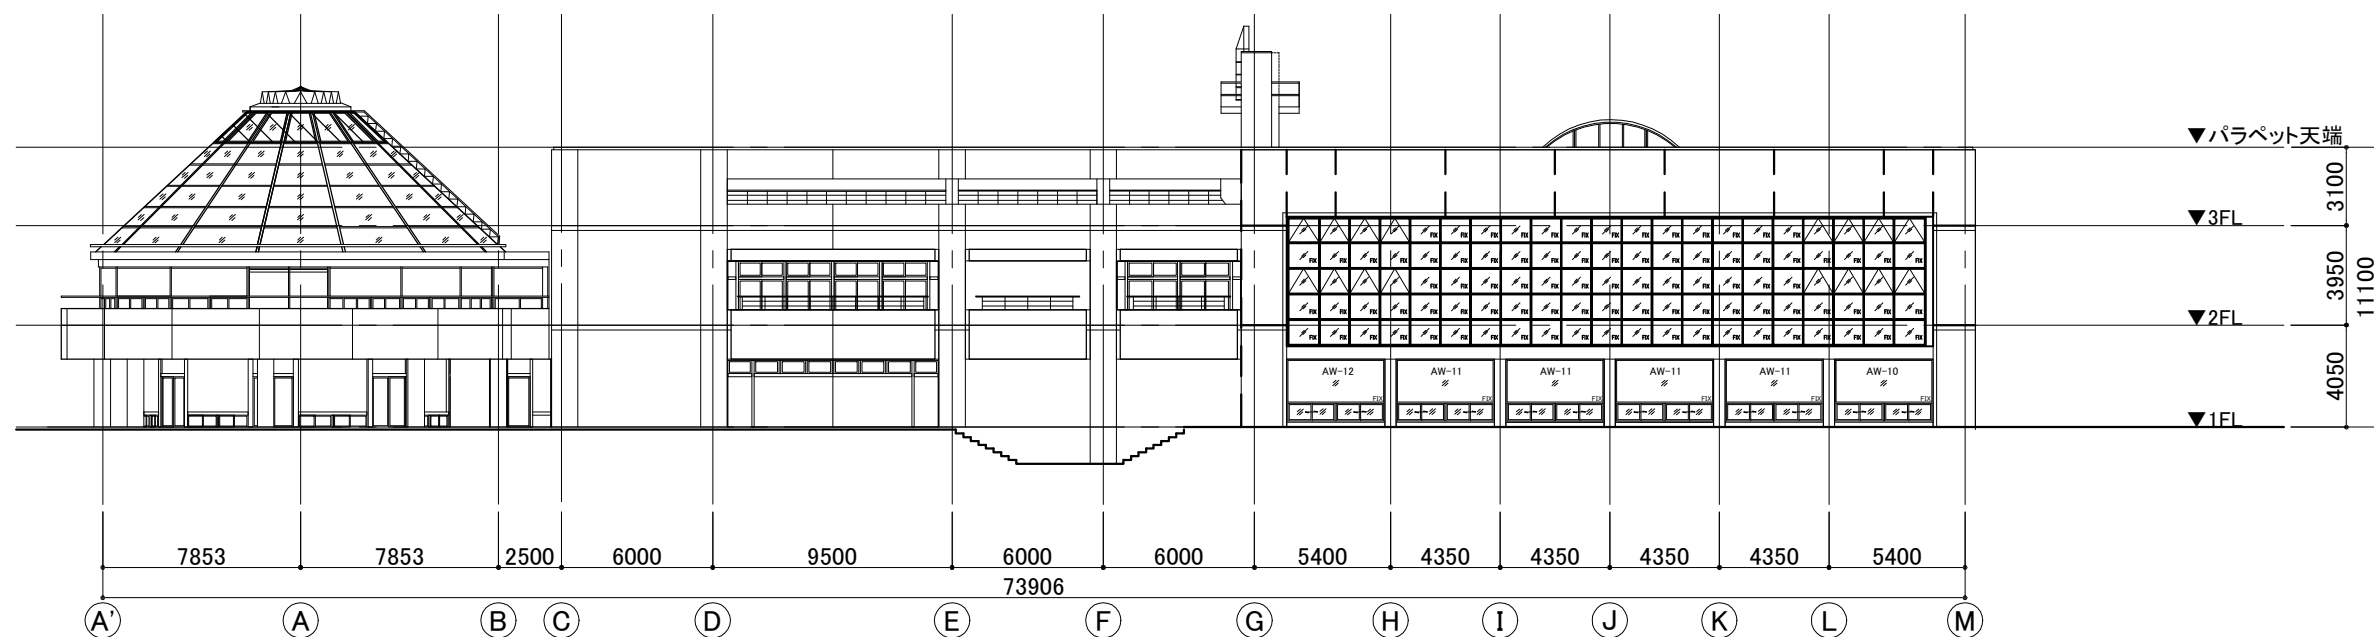

東立面図 S=1/300

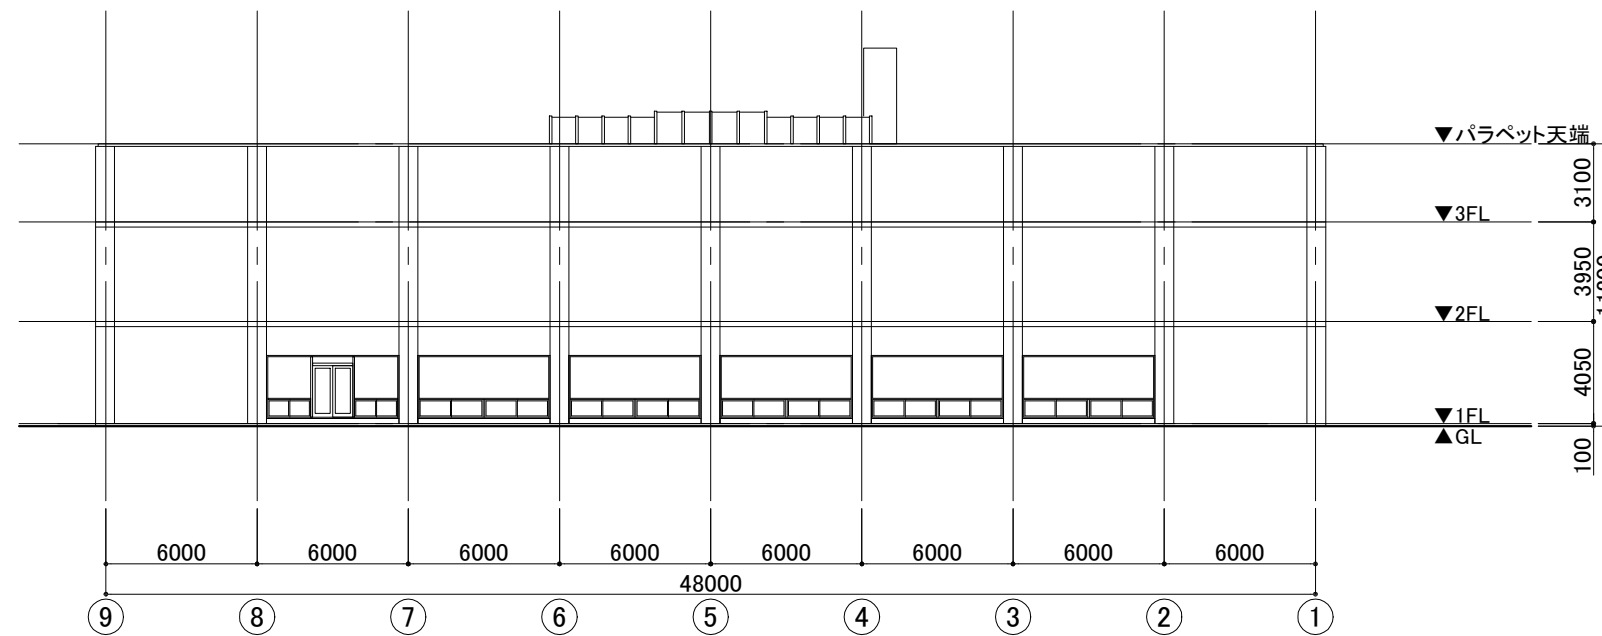

北立面図 S=1/300

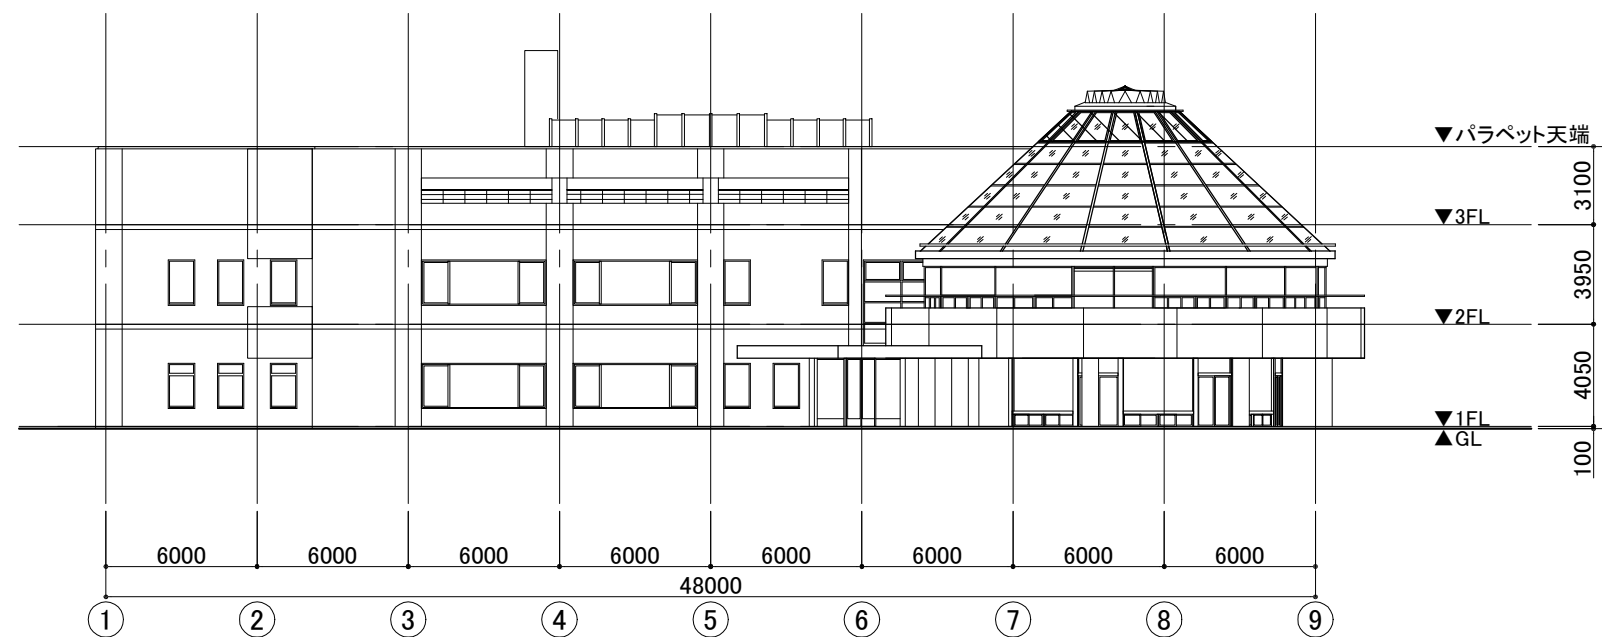

南立面図 S=1/300