

図面番号: 16



K-173
K-172

K-171
K-170
K-169
K-168
K-167

K-166
K-165
K-164
K-163
K-162
K-161

公園-1
7229.31 m²


1
211.39 m²
2
225.75 m²
3
225.88 m²
4
226.52 m²
5
225.45 m²

2
206.39 m²
5
183.31 m²
6
182.91 m²
7
183.10 m²
8
166.59 m²

6
254.68 m²
5
261.02 m²
8
190.19 m²
7
190.61 m²
9
174.96 m²
6
302.2 m²
4
192.15 m²

10
480.09 m²
11
408.93 m²
12
282.35 m²




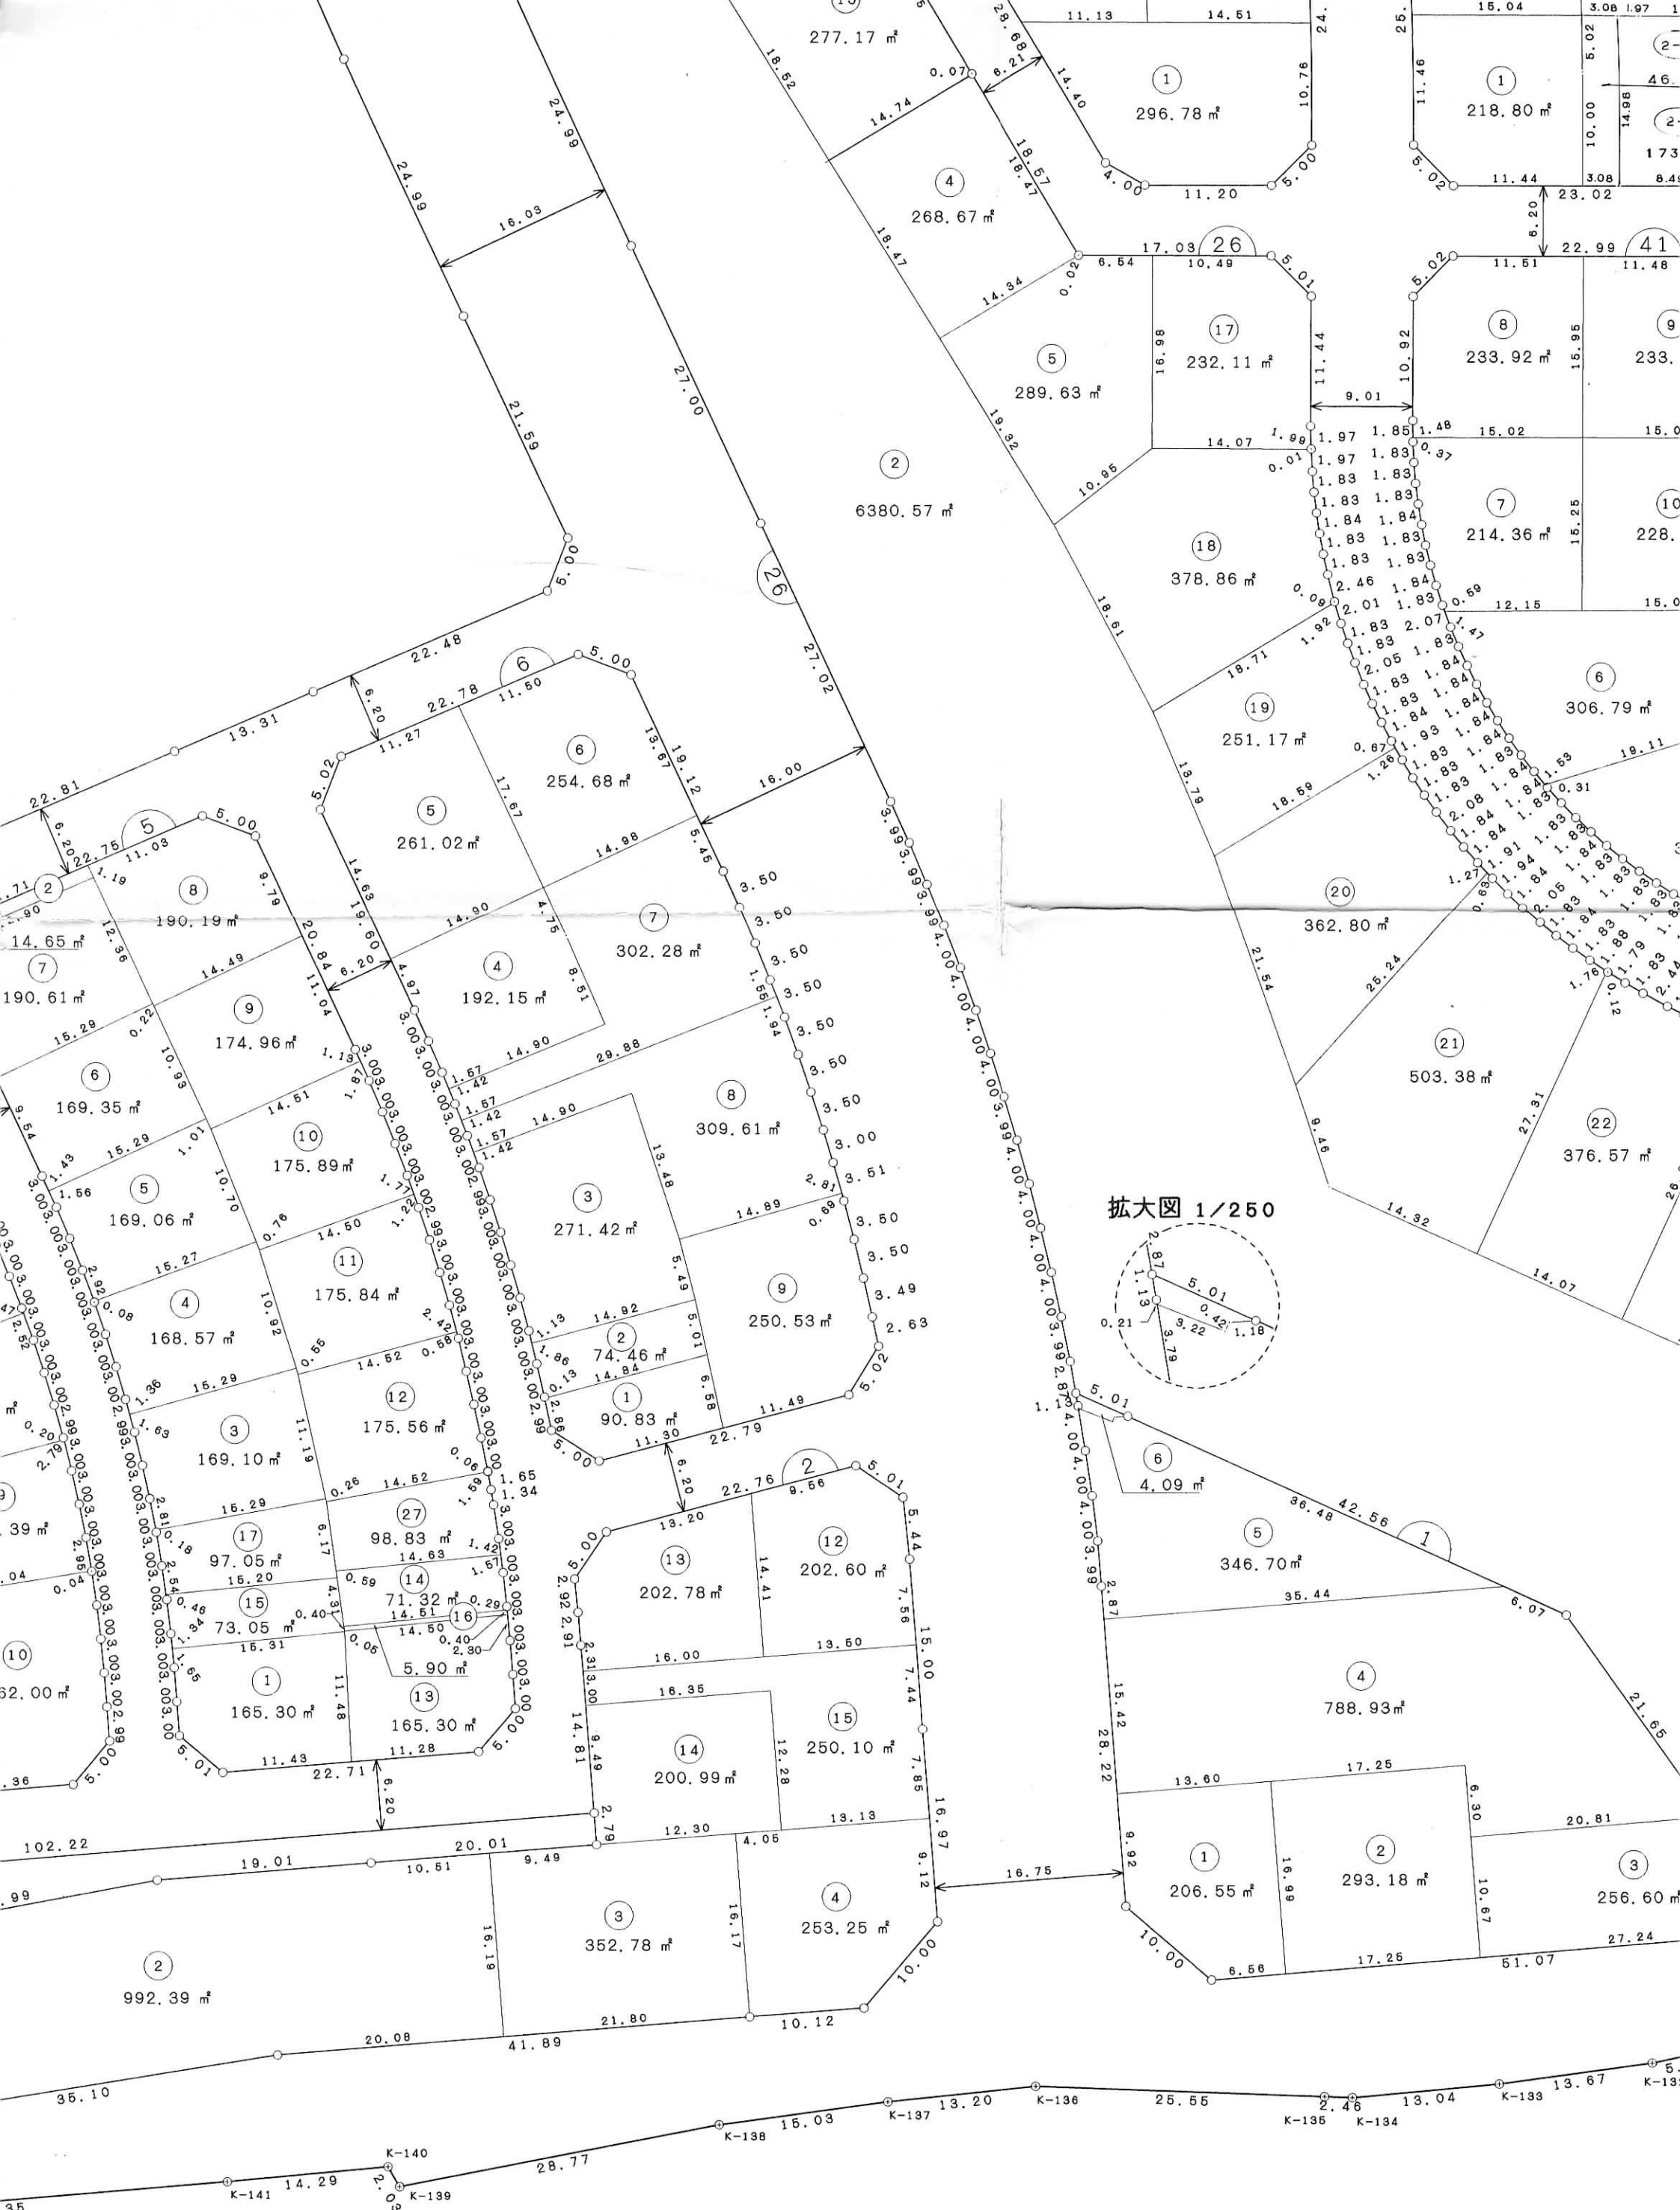


図面番号：19

図面番号: 20




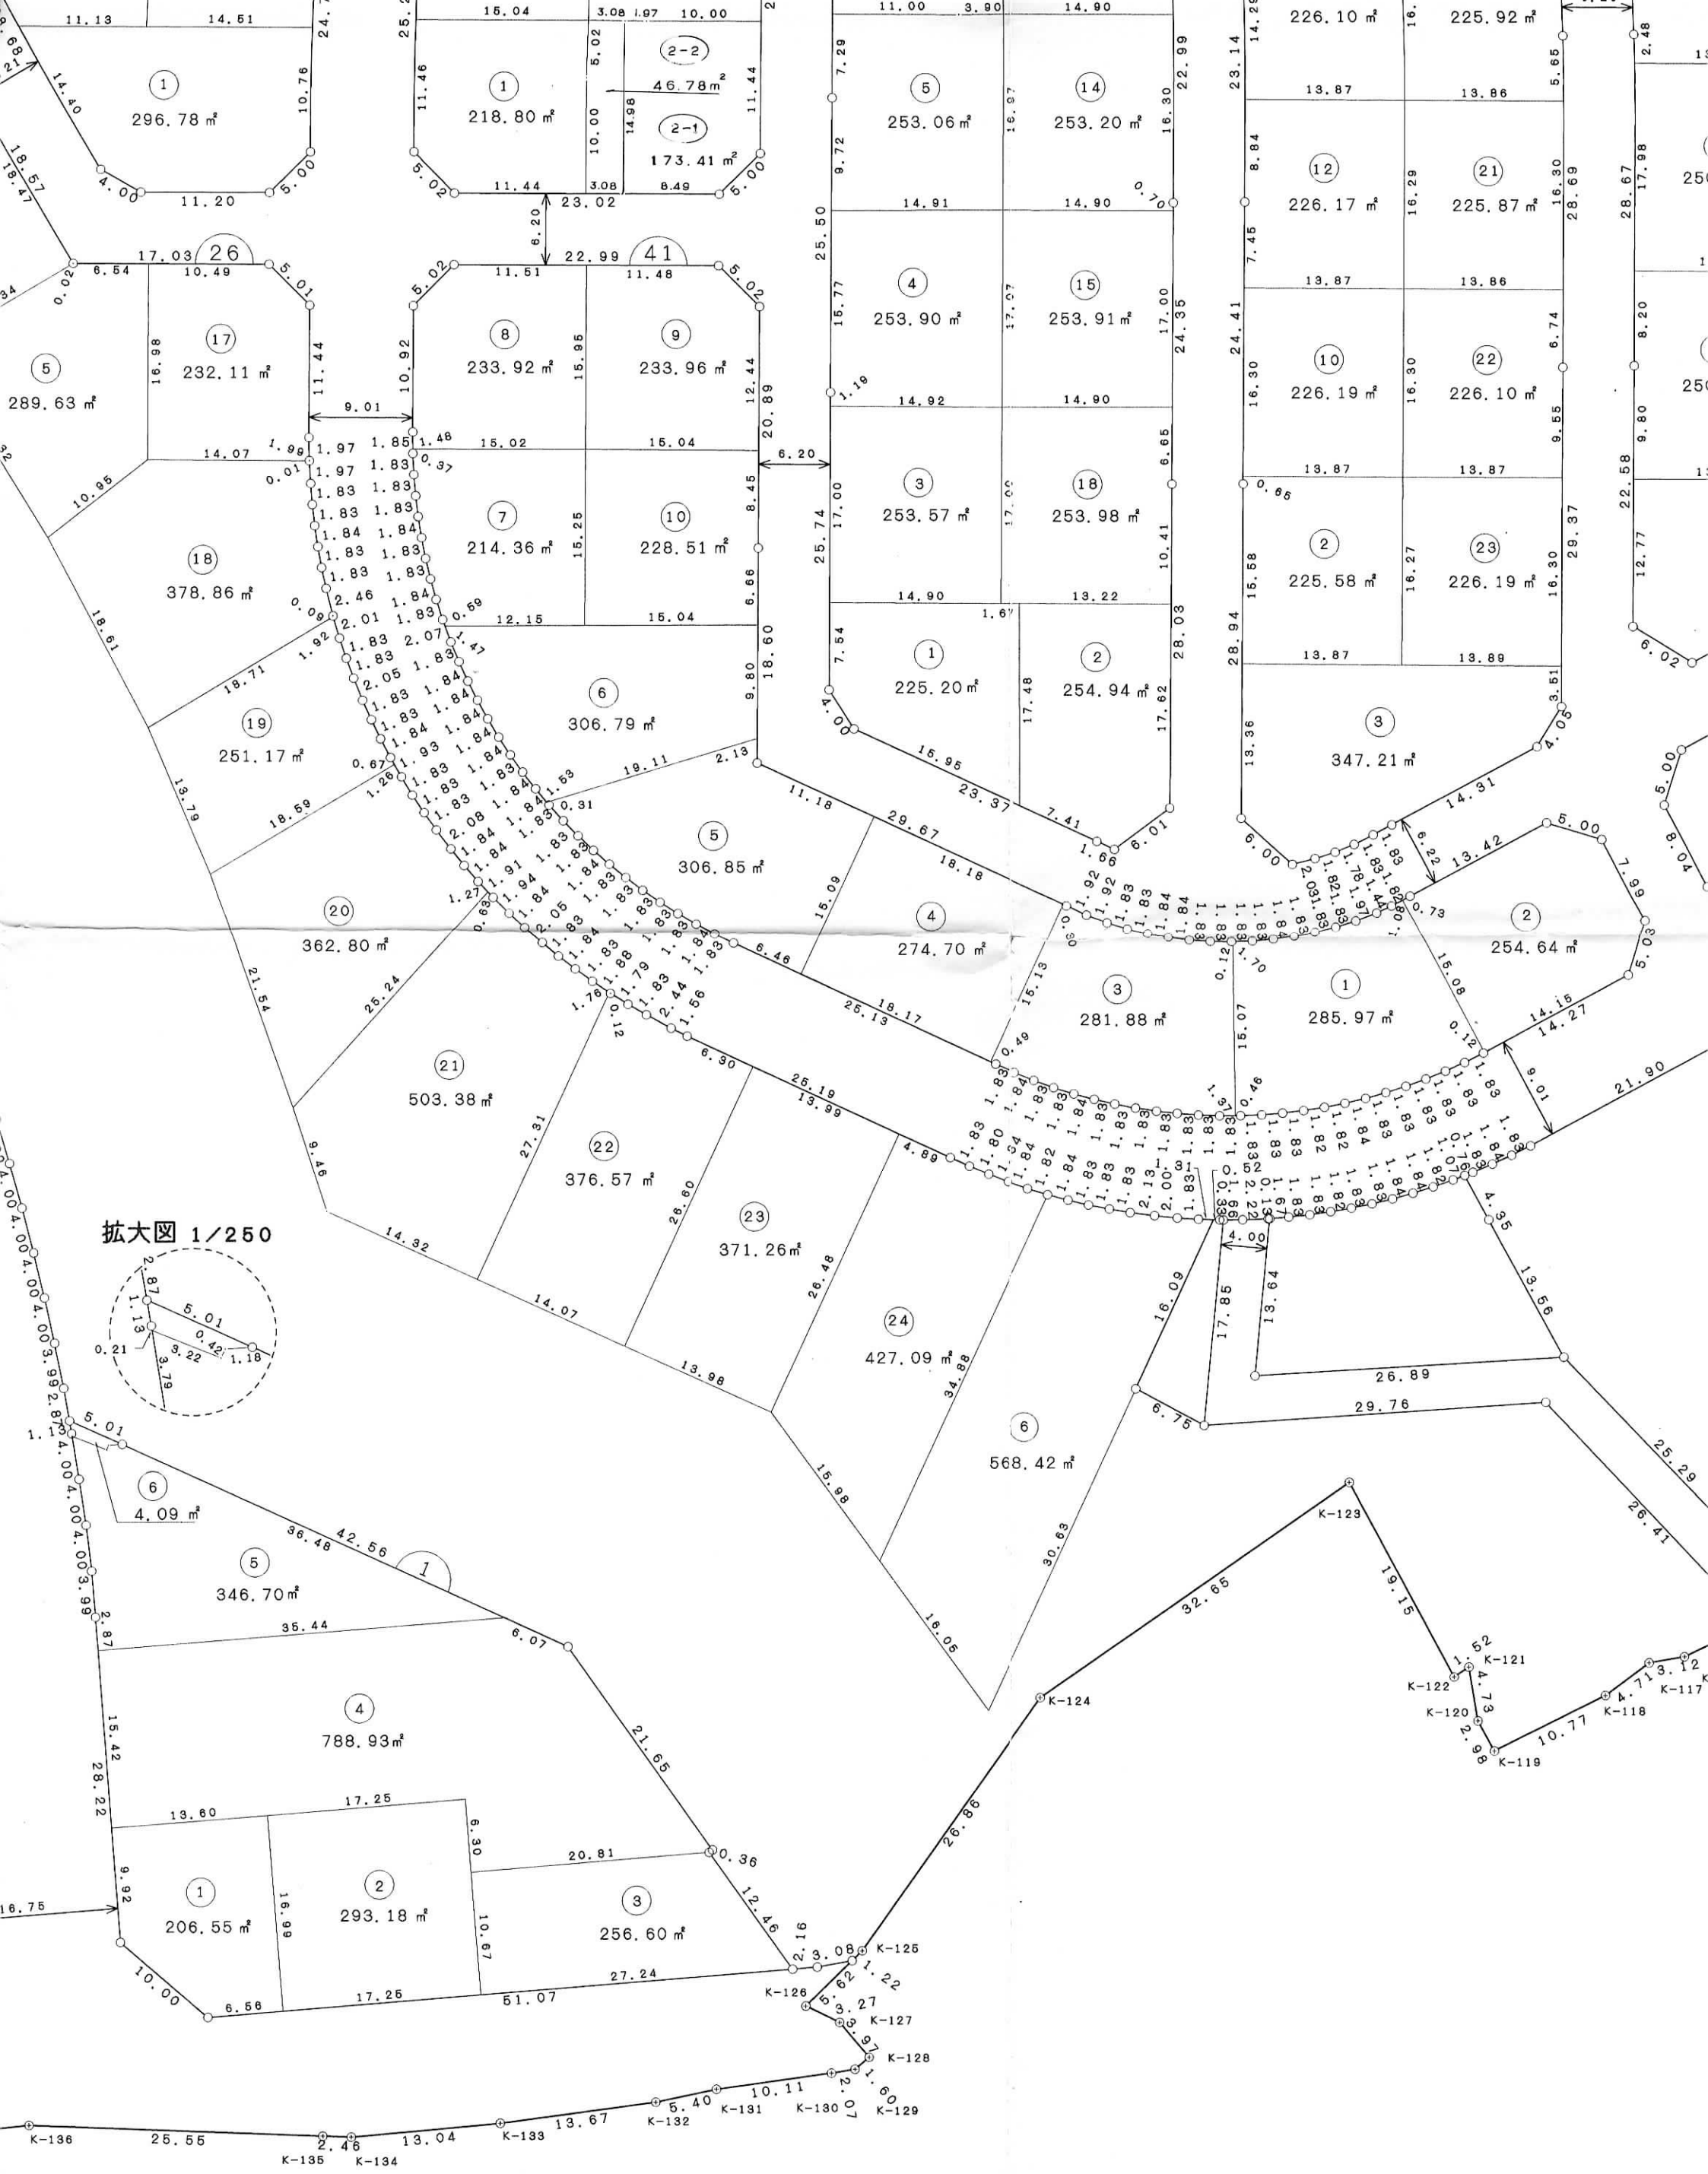

拡大図 1/250

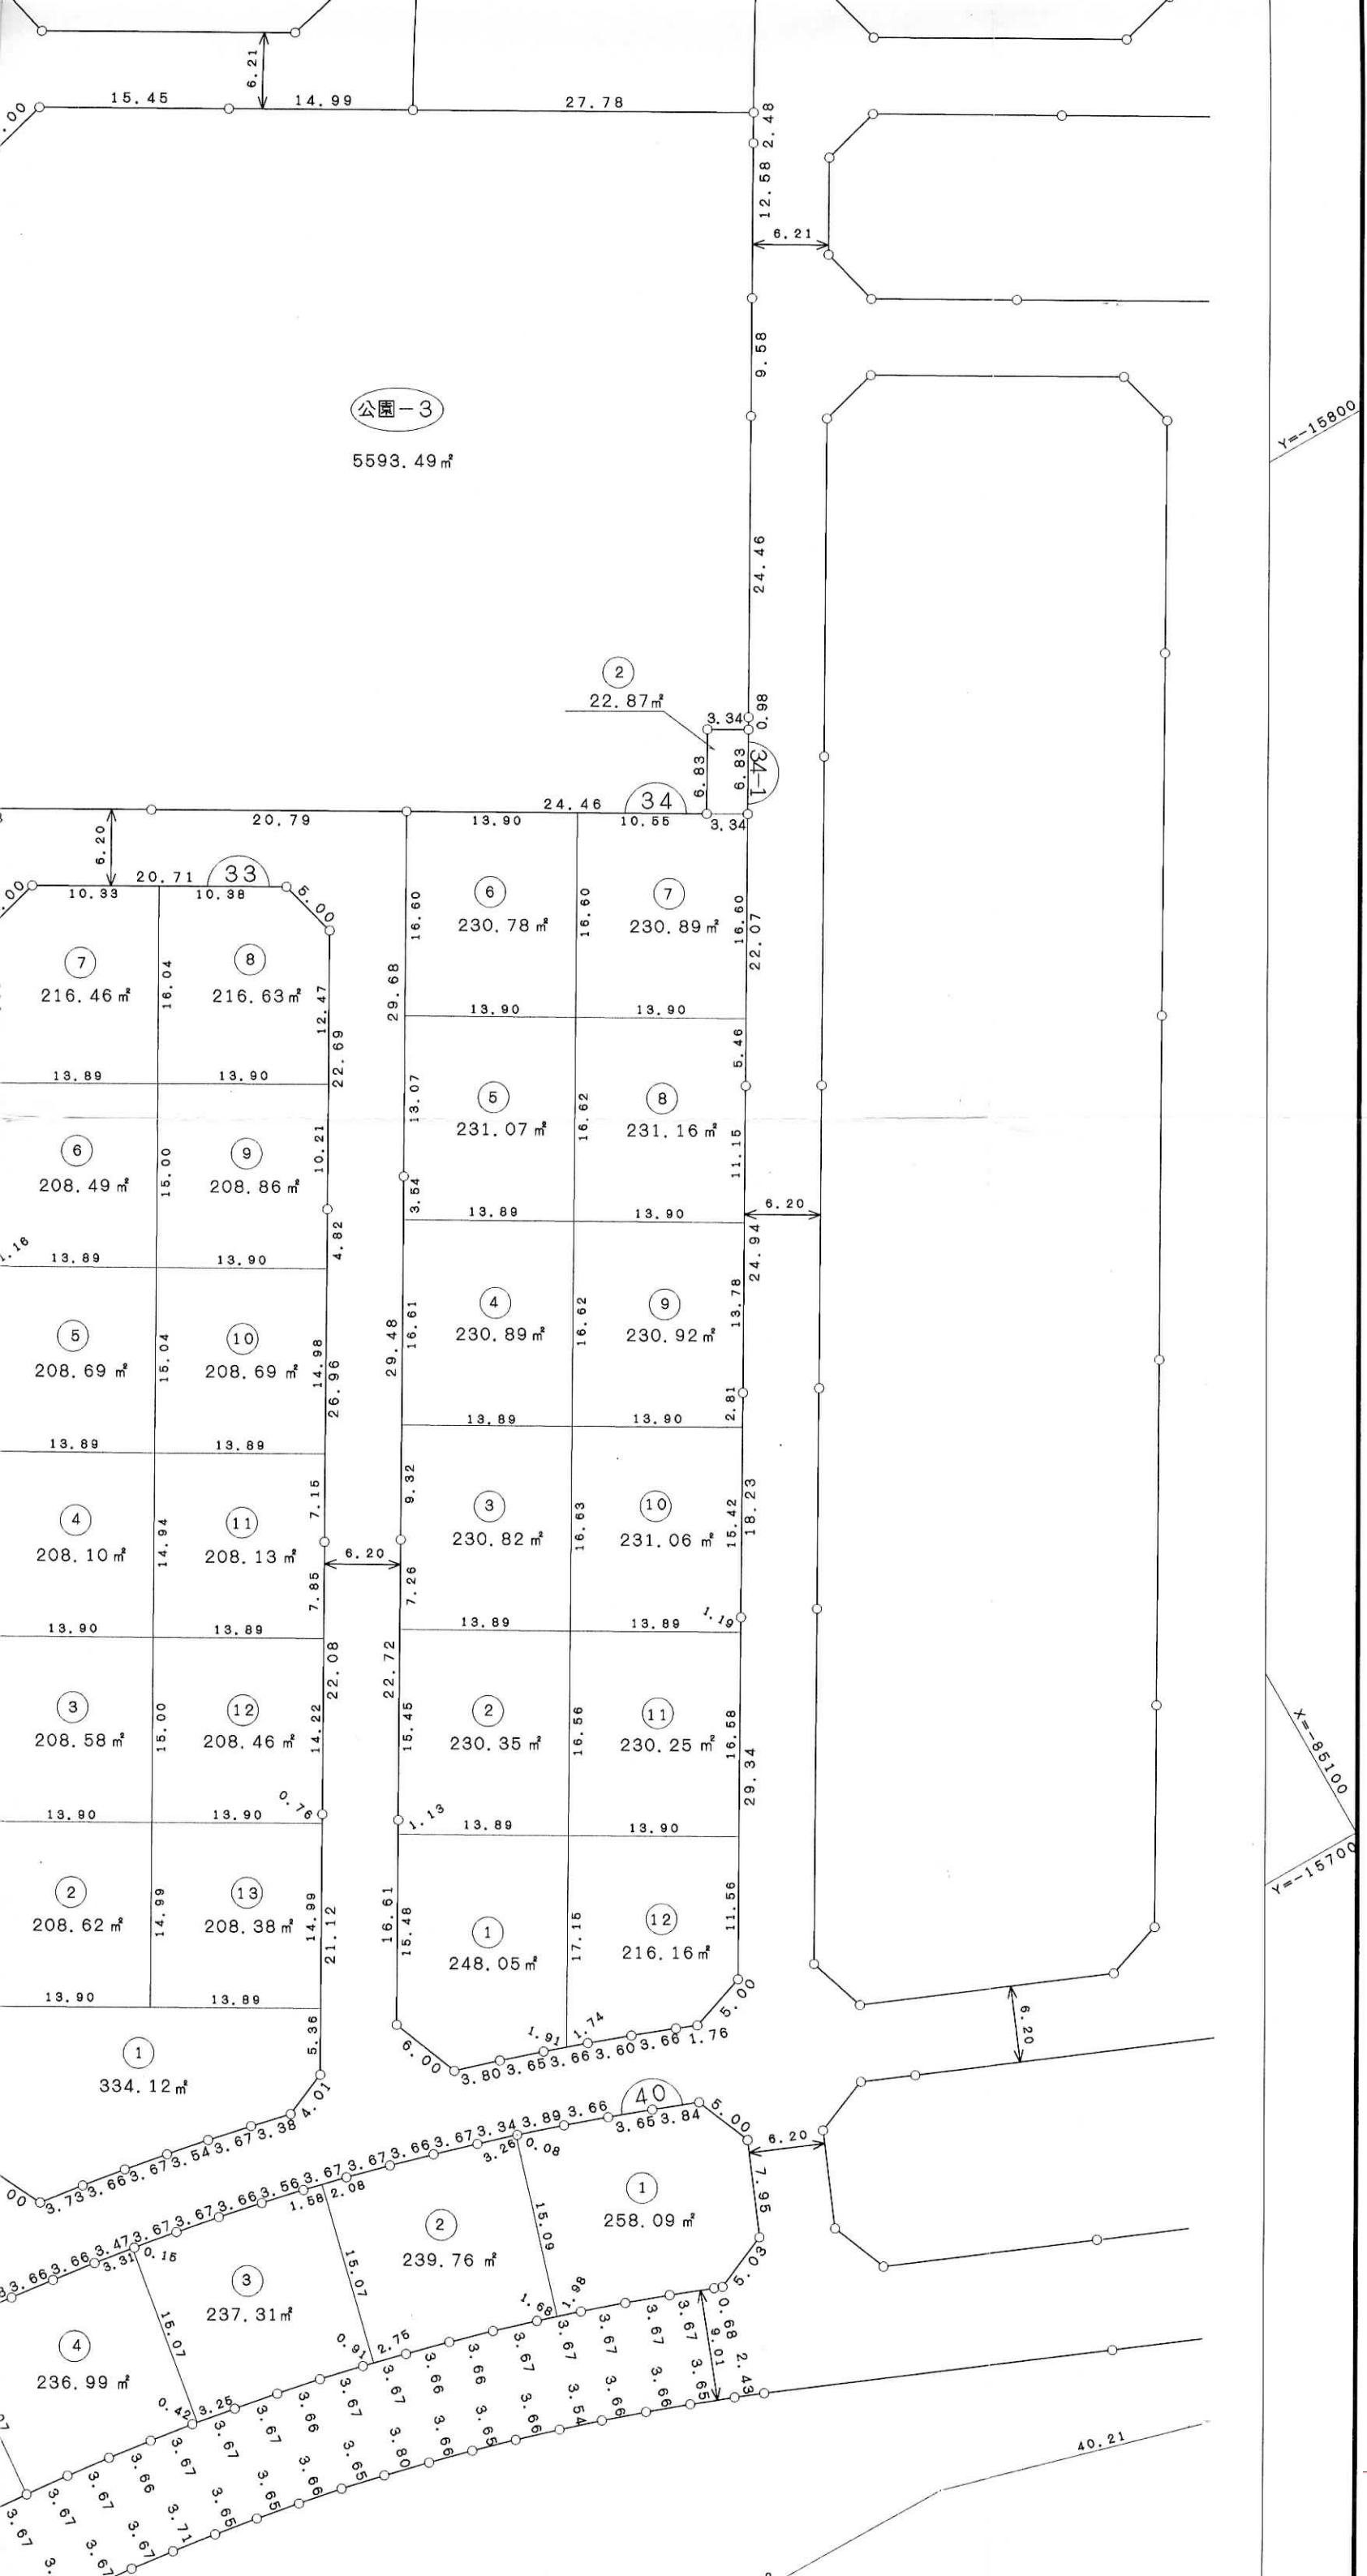

図面番号 : 24

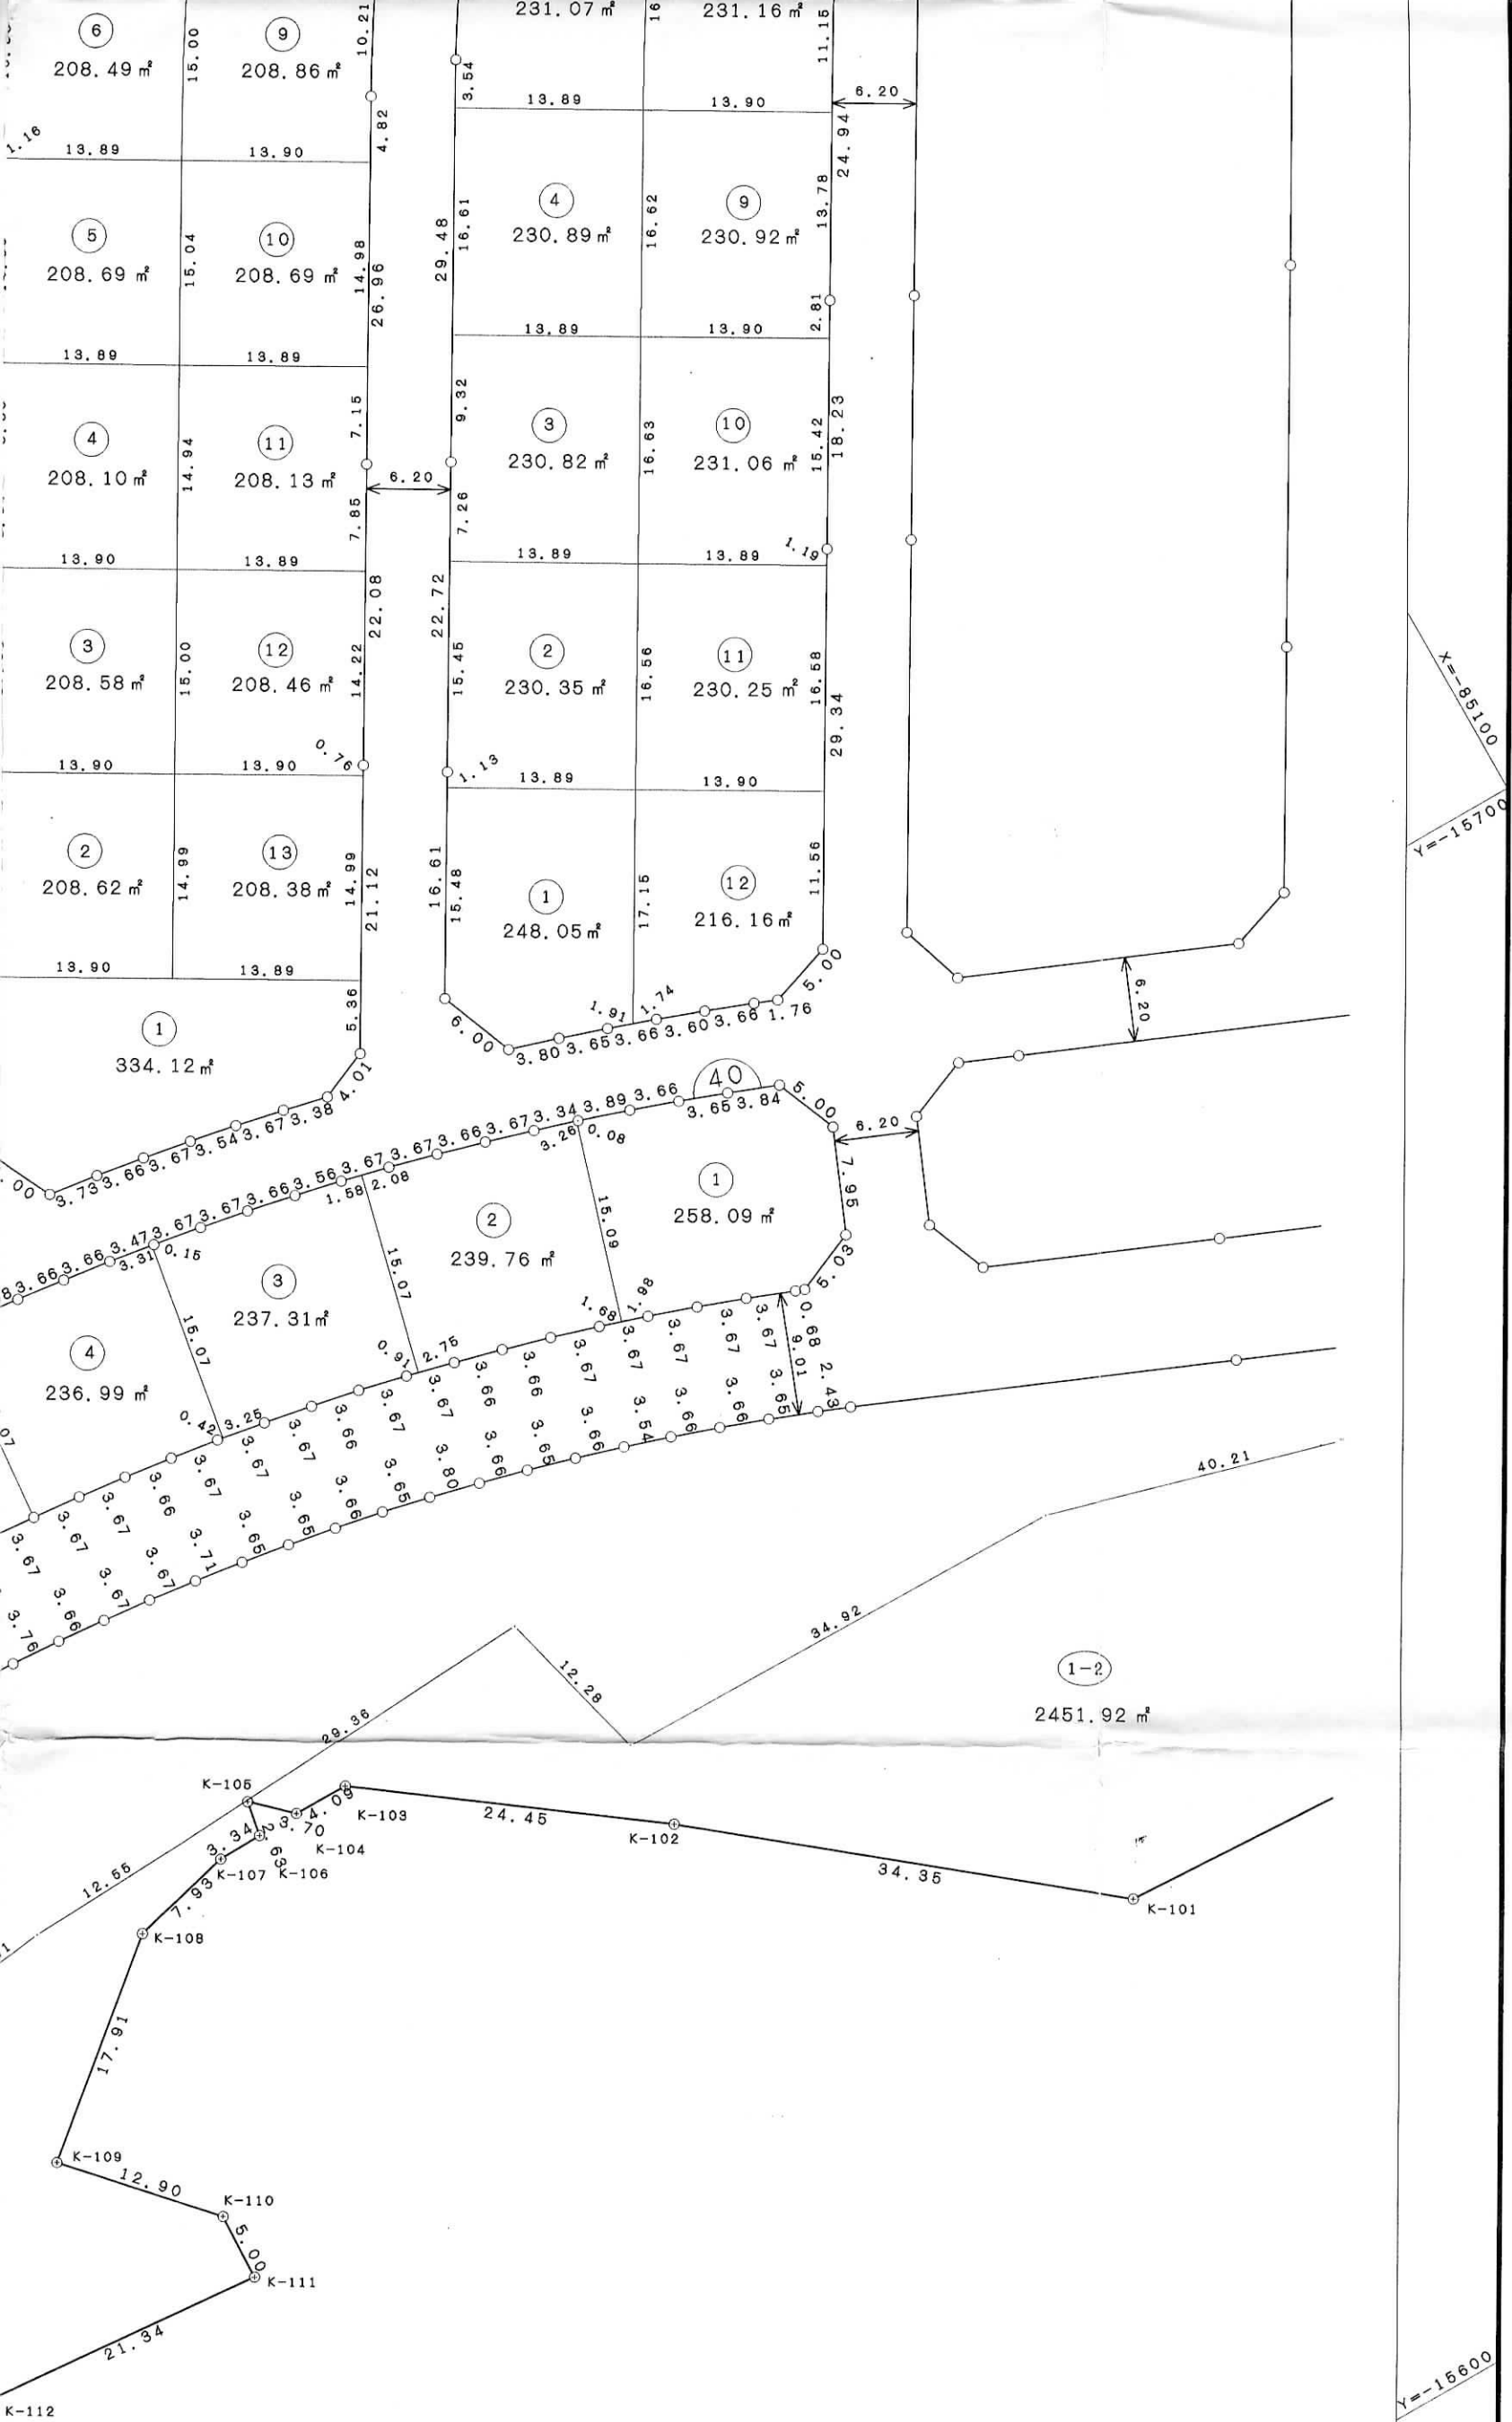

図面番号：25

機関